

DEVELOPMENT APPLICATION

A	DA SUBMISSION	28.02.08
Issue	Status	Date



Client:
Australian Land Company

**DARYL JACKSON ROBIN DYKE
PTY LTD
ARCHITECTS**


84 Ross Street, Chippendale NSW 2006
1 2019 2265, 1 2018 1118
jackson@rjrd.com.au © 2007

Project
**LOTS 120 - 122
LAKE CRACKENBACK**

Scale @ A3 Date
1:200 28.02.08


Description
GROUND FLOOR PLAN

Job Number	Dwg. No.	Rev.
07 446	A1.01	A

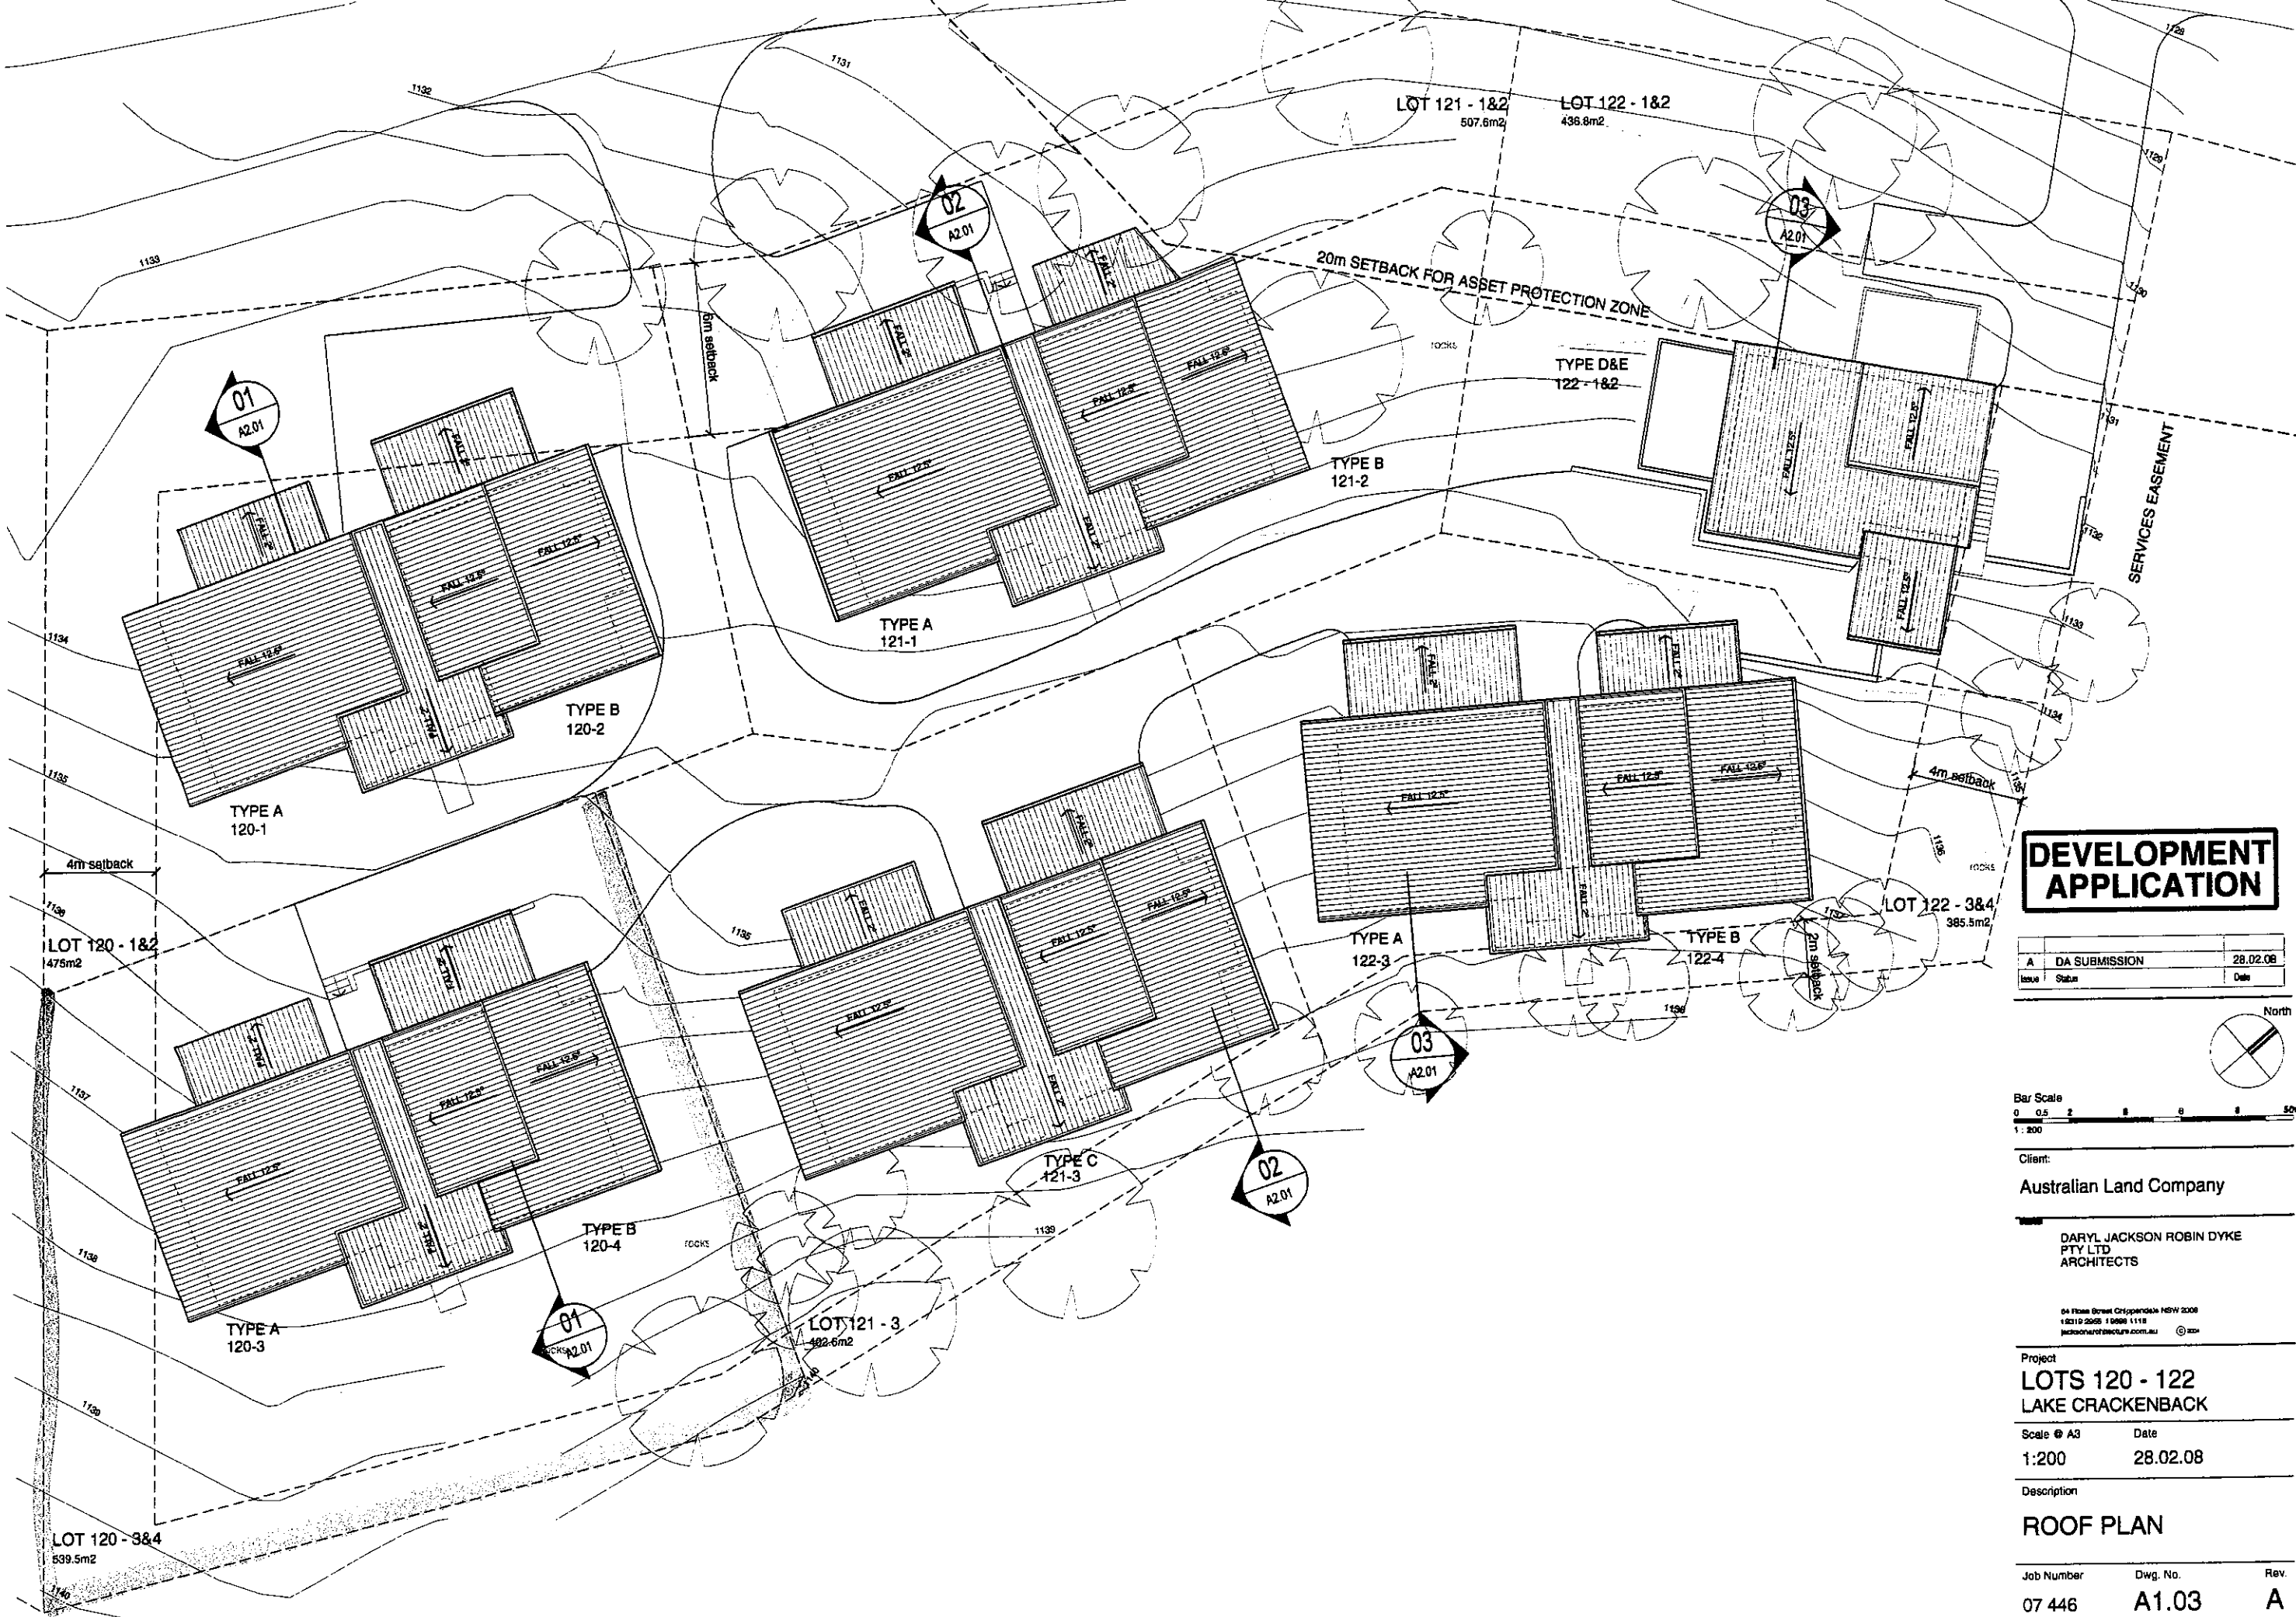

DEVELOPMENT APPLICATION

A	DA SUBMISSION	28.02.08
Issue	Status	Date

 

Client:
Australian Land Company

**DARYL JACKSON ROBIN DYKE
PTY LTD
ARCHITECTS**


84 Flann Street Crispfield NSW 2008
+61 2 9265 1000 1111
jackson@architecture.com.au © 2007

Project
**LOTS 120 - 122
LAKE CRACKENBACK**

Scale @ A3 Date
1:200 28.02.08


Description
ROOF PLAN

Job Number	Dwg. No.	Rev.
07 446	A1.03	A

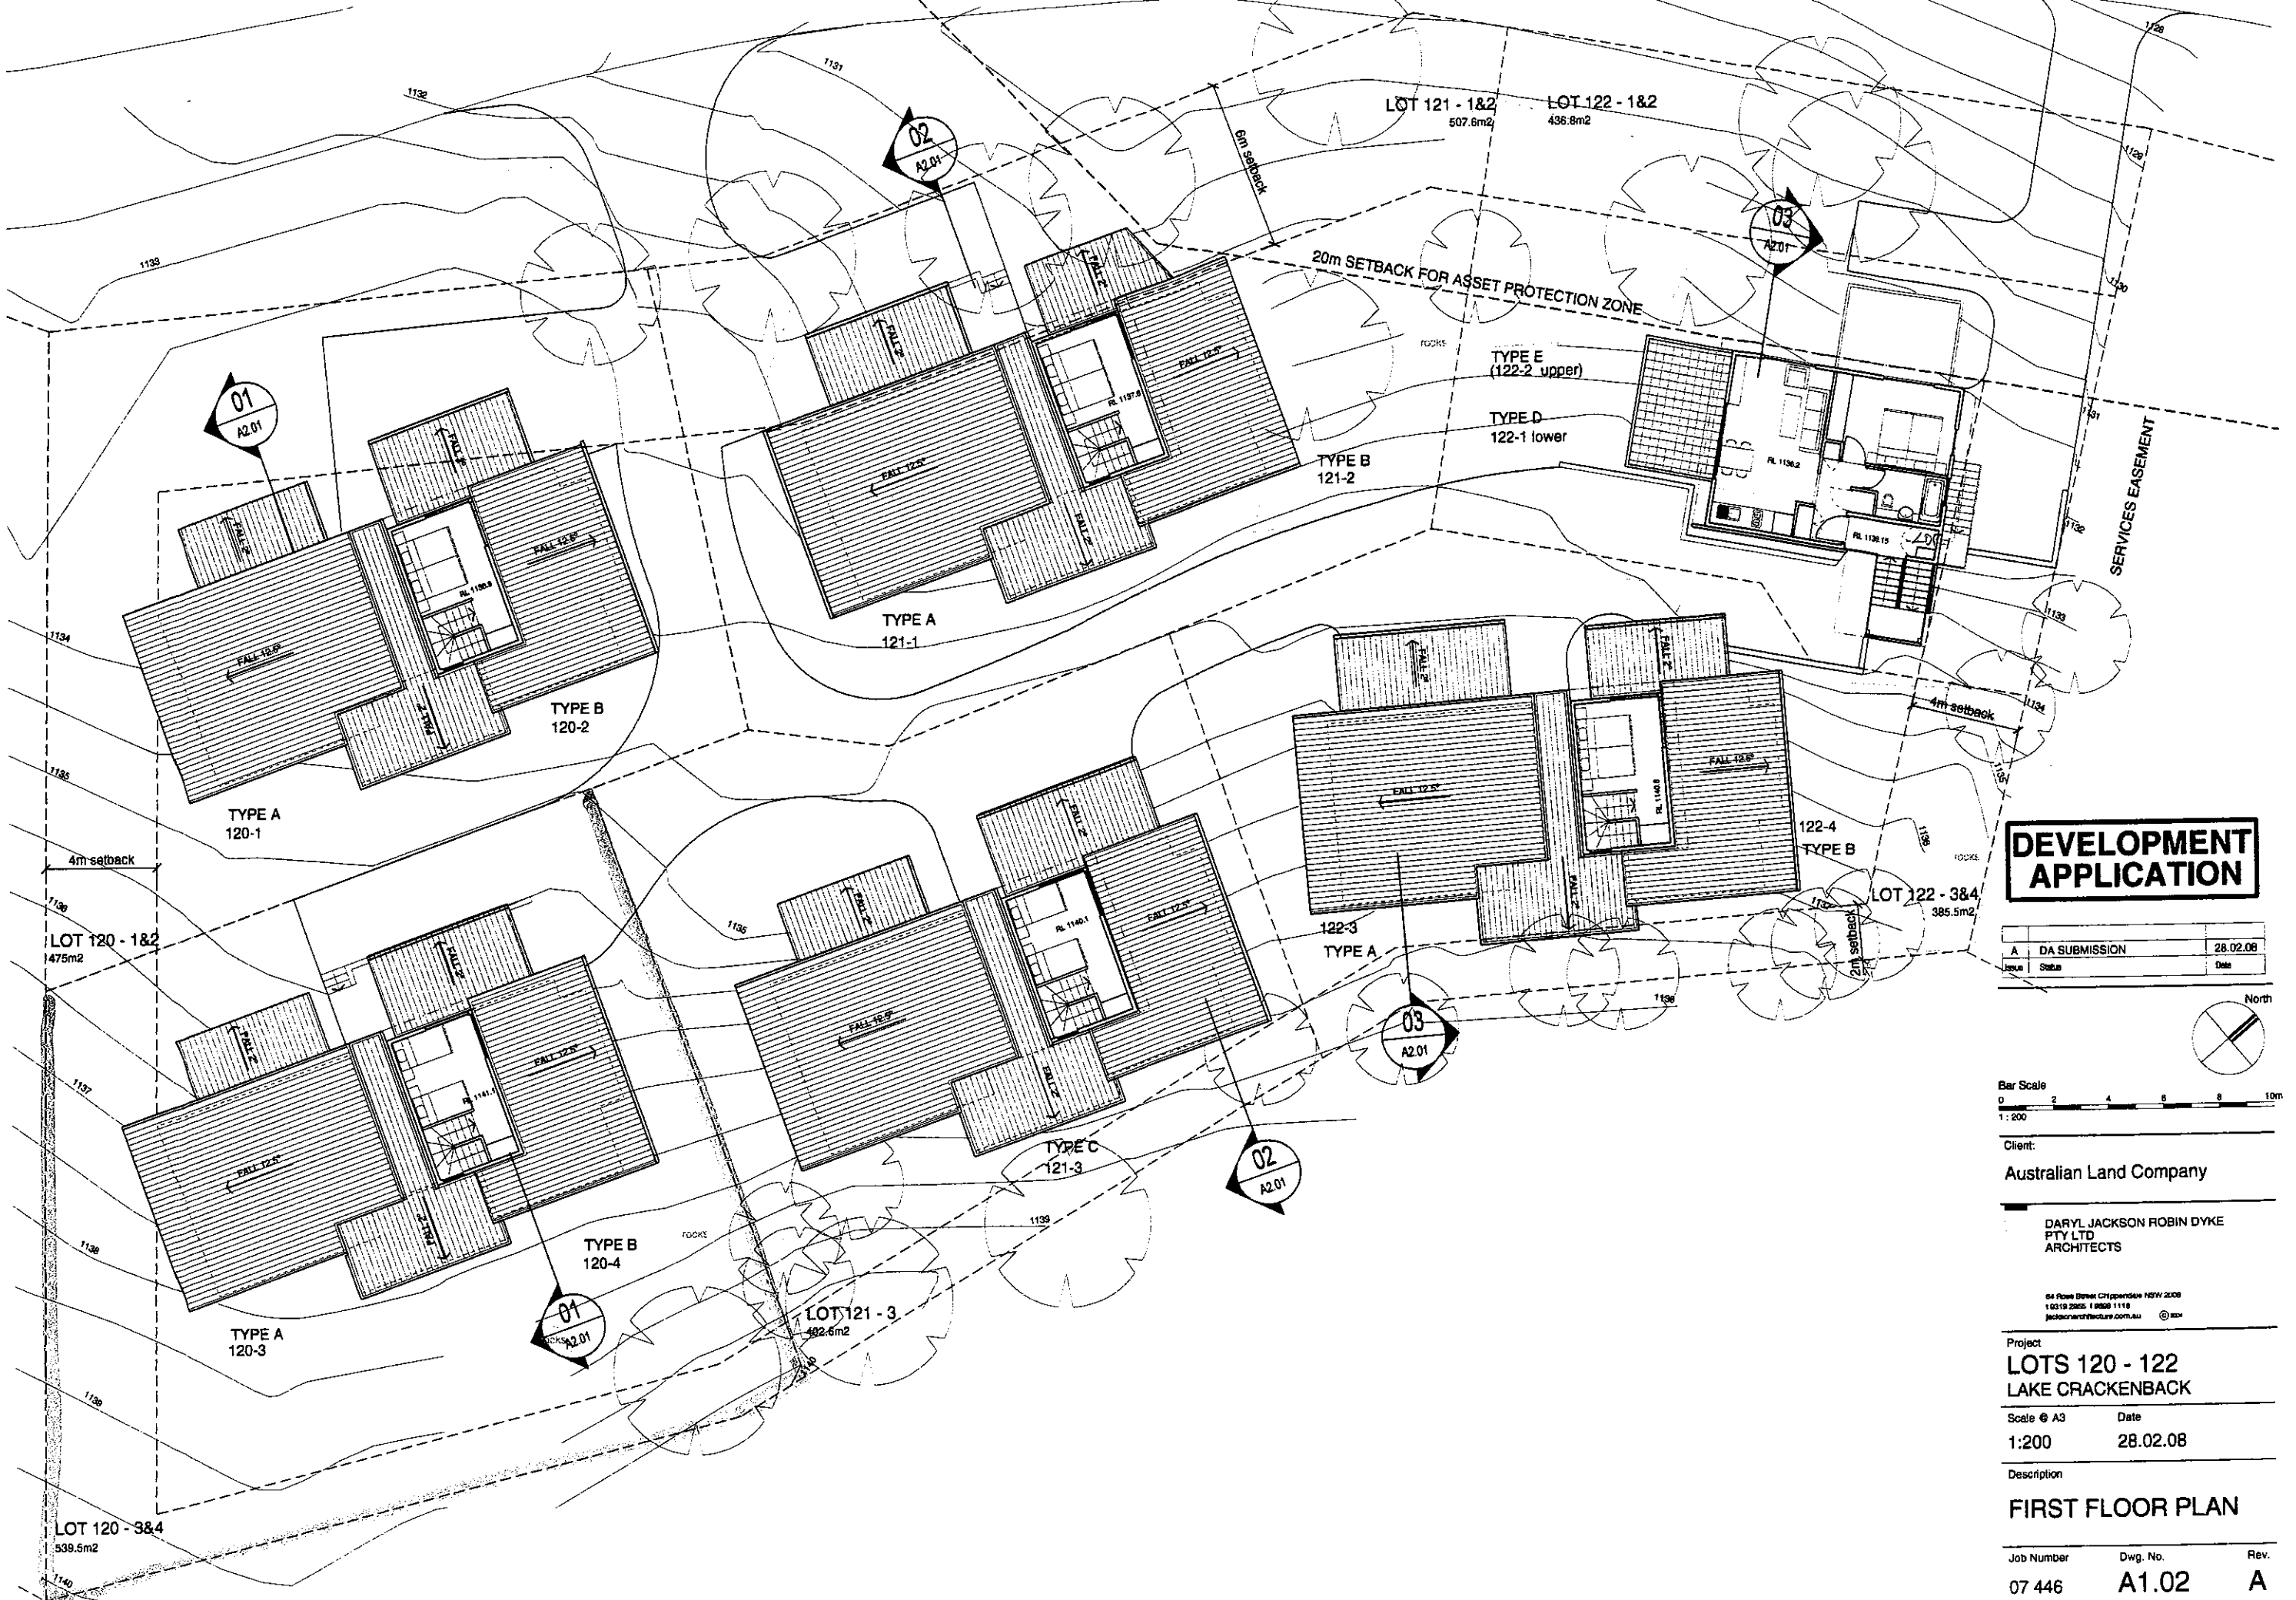

DEVELOPMENT APPLICATION

A	DA SUBMISSION	28.02.08
Issue	Status	Date

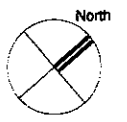

Client:
Australian Land Company

**DARYL JACKSON ROBIN DYKE
PTY LTD
ARCHITECTS**

64 Ross Street Chippendale NSW 2008
t 02 95 2965 f 02 95 1118
jackson@architecture.com.au © 2008

Project
**LOTS 120 - 122
LAKE CRACKENBACK**

Scale @ A3 Date
1:200 28.02.08

Description
FIRST FLOOR PLAN

Job Number	Dwg. No.	Rev.
07 446	A1.02	A